

VALOR ON WASHINGTON

EAST WASHINGTON  
MADISON, WI

Project No. Project Number  
Plot Date: 9/20/2018 3:21:55 PM  
Drawn by: GORMAN


Date Issue Description  
08.15.2018 LAND USE RESUBMITTAL  
09.05.2018 LAND USE RESUBMITTAL

Sheet Title

1ST FLOOR PLAN -  
OVERALL

Sheet No.

A111

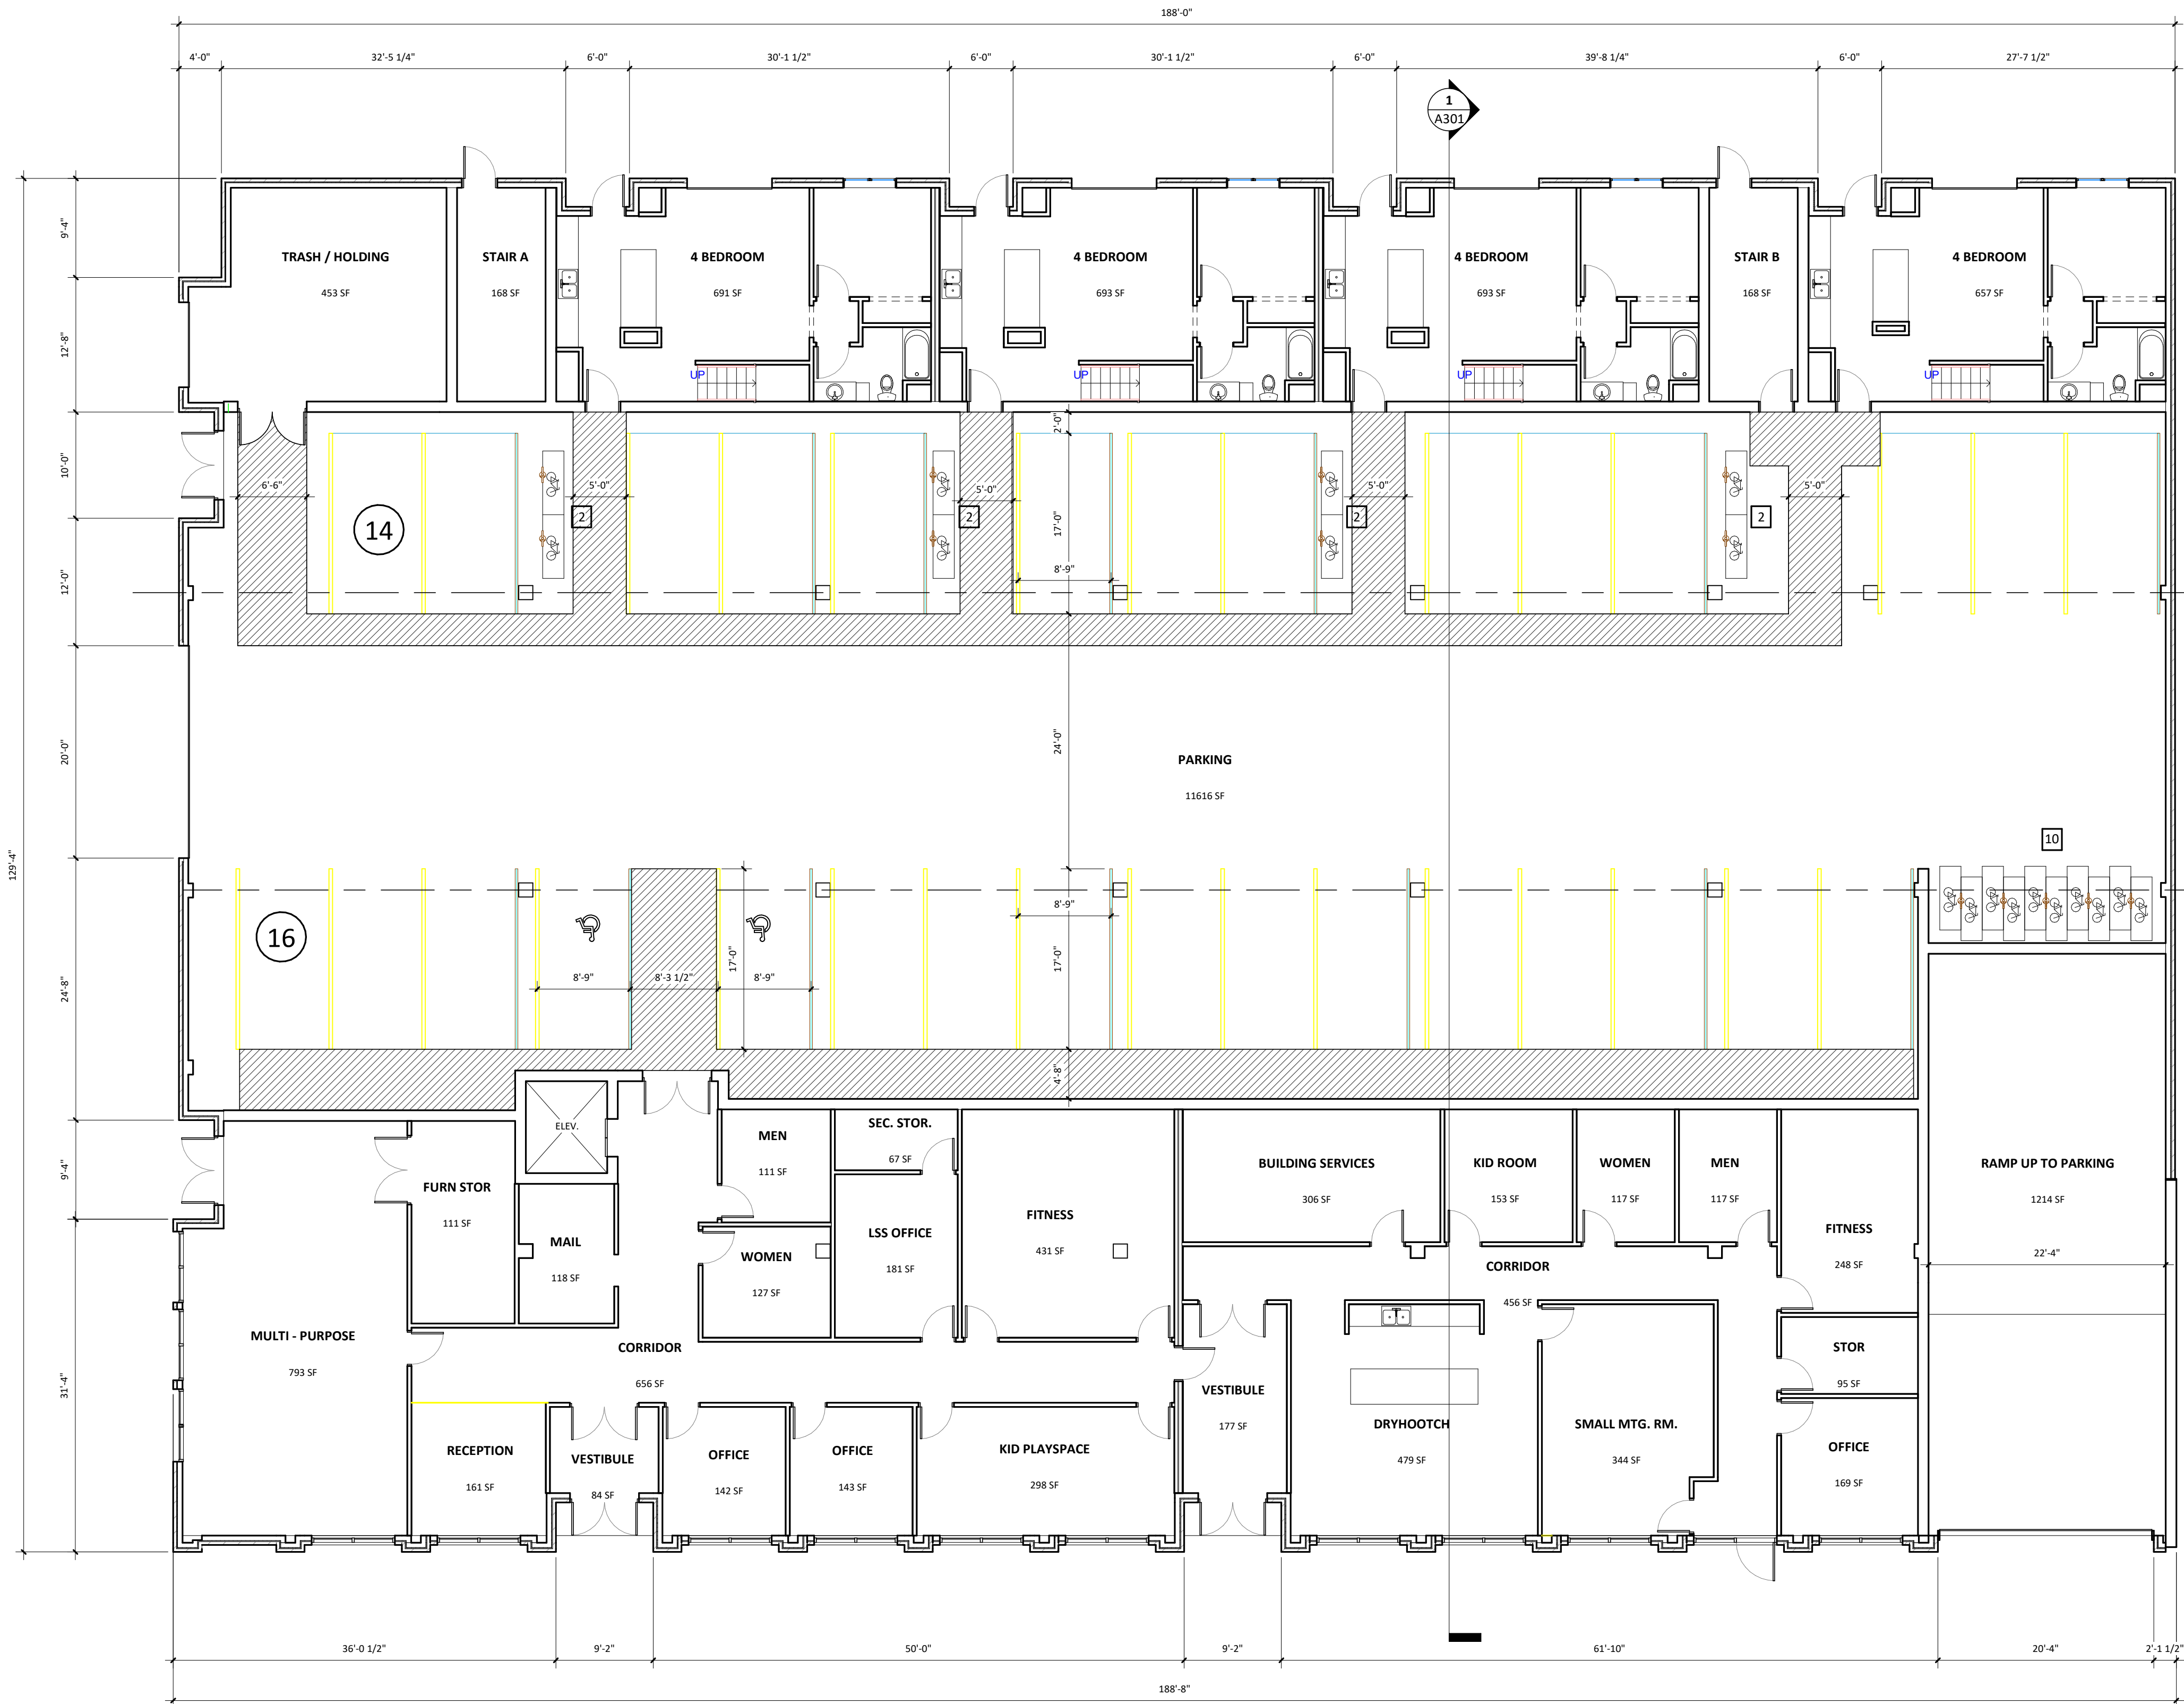

1 1ST FLOOR PLAN - OVERALL  
SCALE: 1/8" = 1'-0"

VALOR ON WASHINGTON

EAST WASHINGTON  
MADISON, WI

|             |                      |
|-------------|----------------------|
| Project No. | Project Number       |
| Plot Date:  | 9/20/2018 3:21:57 PM |
| Drawn by:   | GORMAN TEAM          |


|            |                      |
|------------|----------------------|
| Date       | Issue Description    |
| 08.15.2018 | LAND USE RESUBMITTAL |
| 09.05.2018 | LAND USE RESUBMITTAL |

Sheet Title

2ND FLOOR PLAN -  
OVERALL

Sheet No.

A121

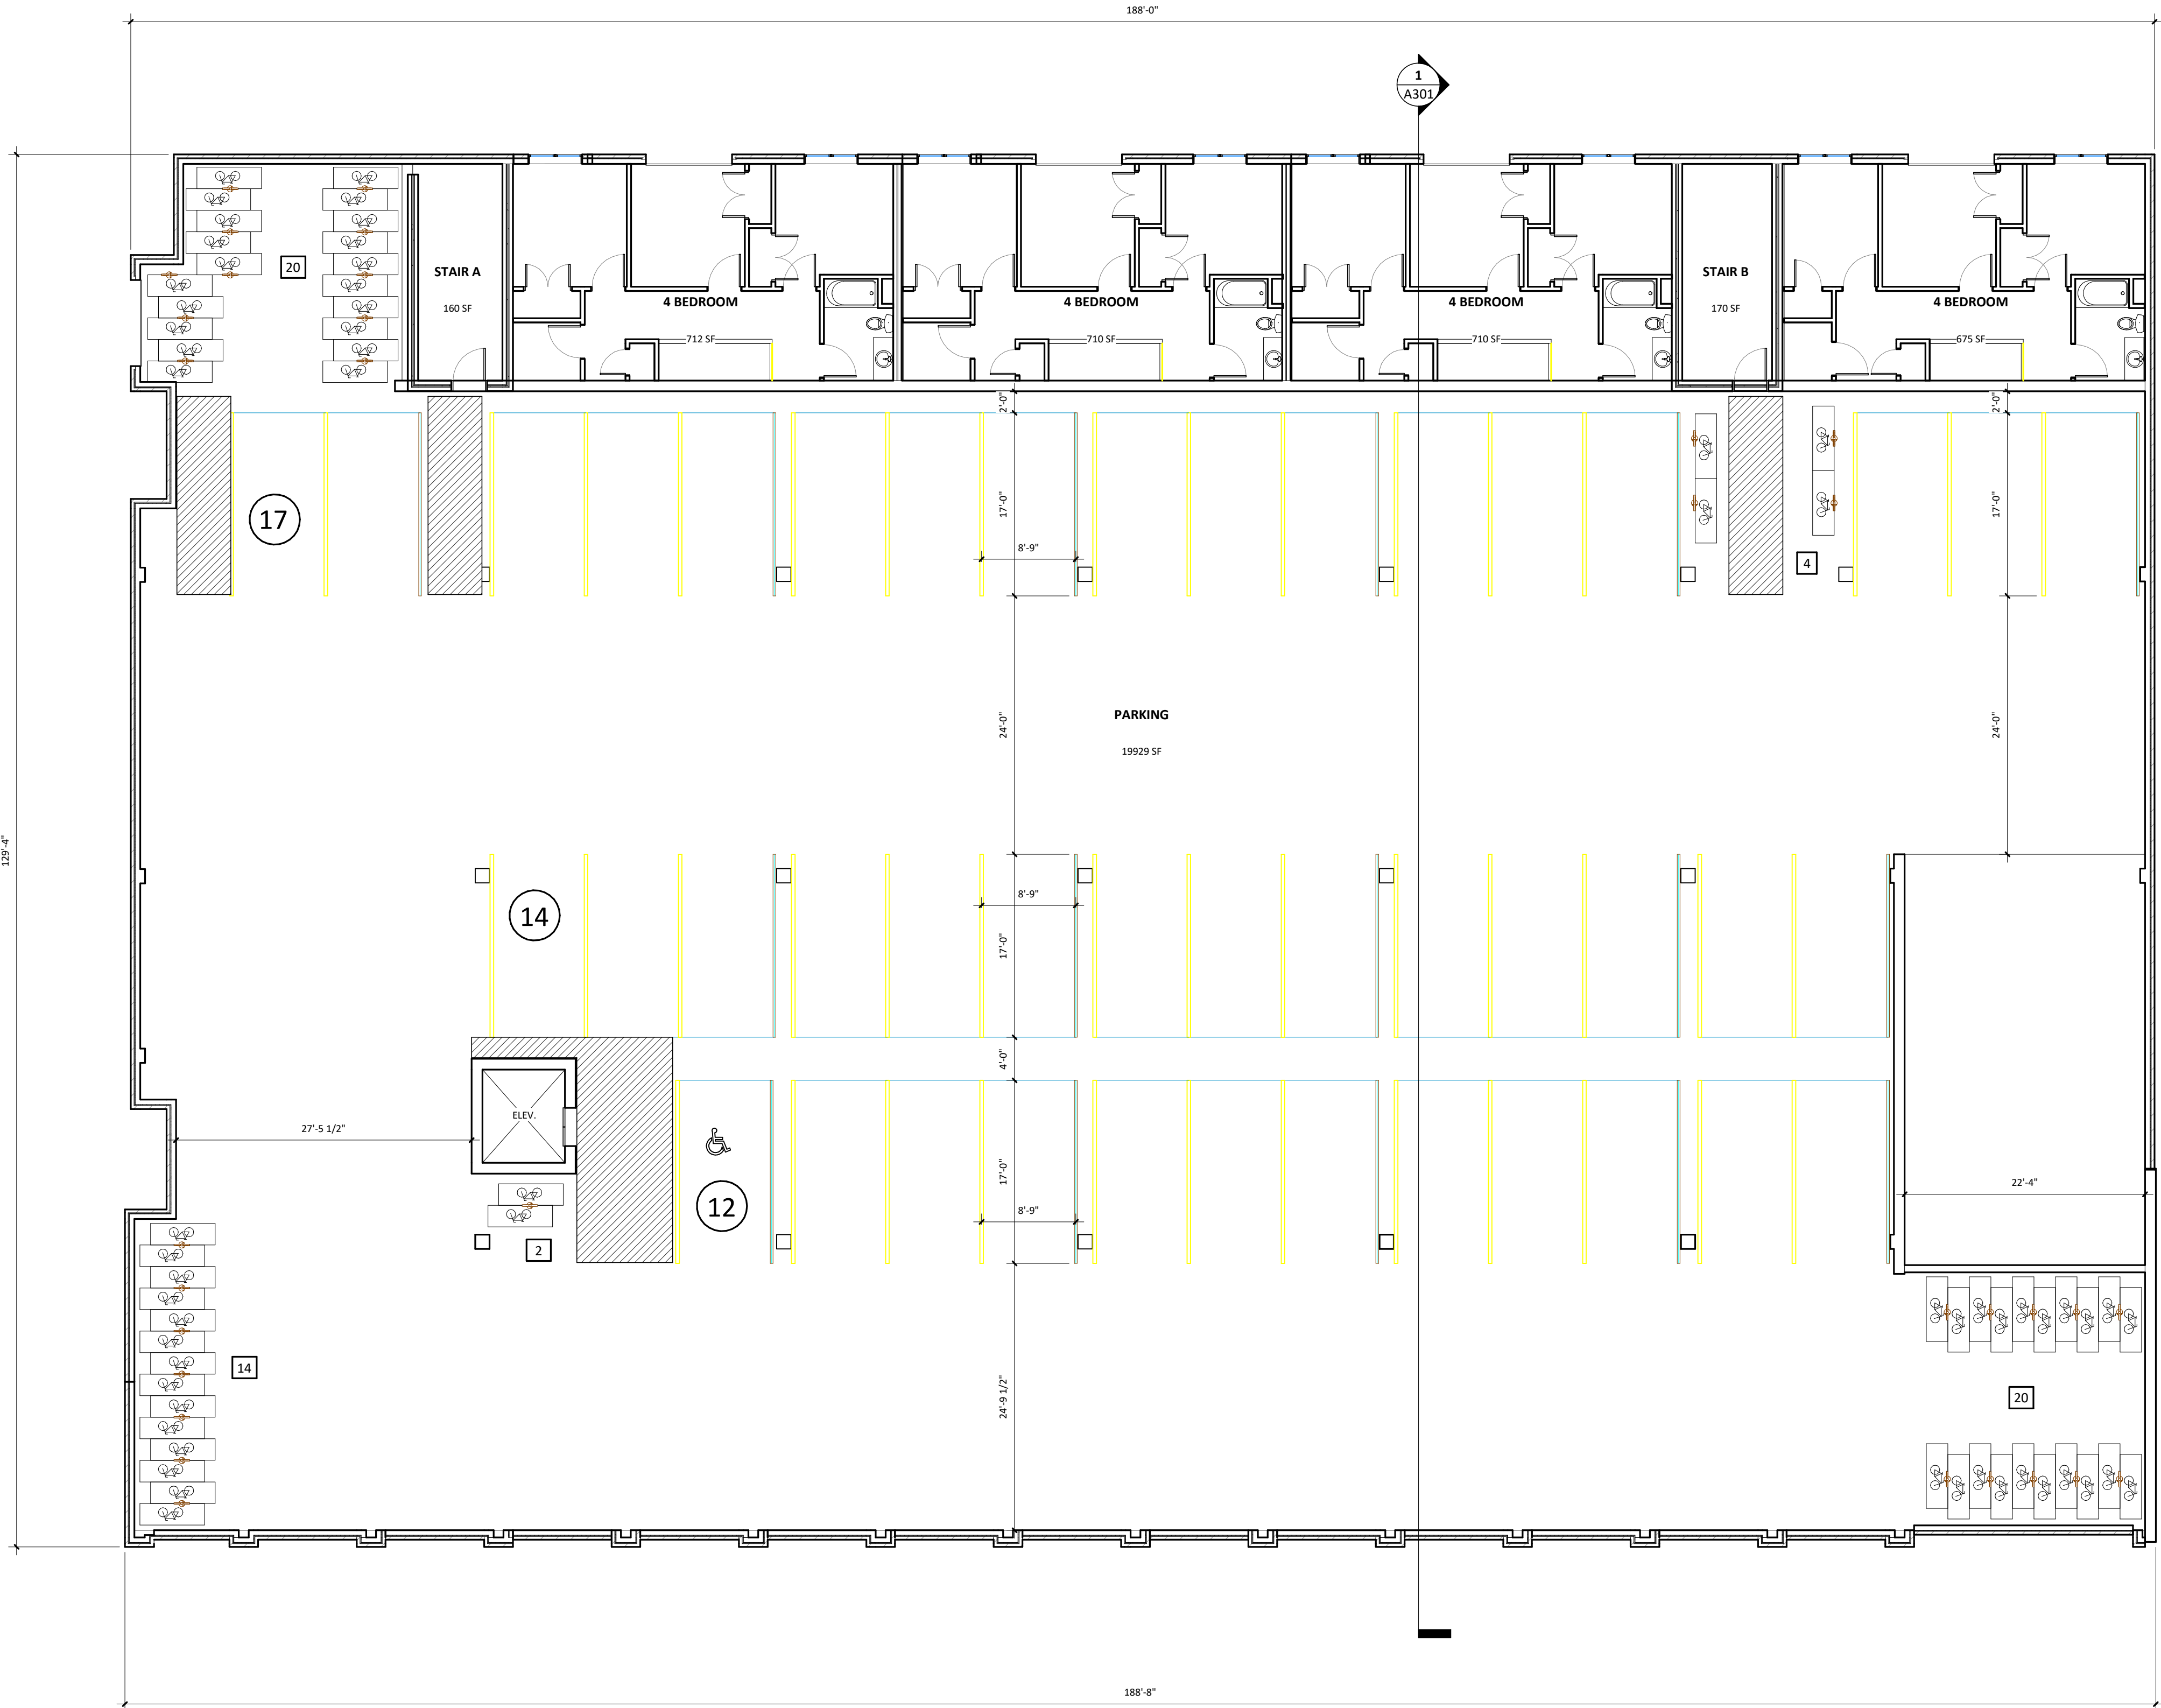

1 2ND FLOOR PLAN - OVERALL  
SCALE: 1/8" = 1'-0"

VALOR ON WASHINGTON

EAST WASHINGTON  
MADISON, WI

|             |                      |
|-------------|----------------------|
| Project No. | Project Number       |
| Plot Date:  | 9/20/2018 3:22:00 PM |
| Drawn by:   | GORMAN               |


| Date       | Issue Description    |
|------------|----------------------|
| 08.15.2018 | LAND USE RESUBMITTAL |
| 09.05.2018 | LAND USE RESUBMITTAL |

Sheet Title

3RD FLOOR PLAN -  
OVERALL

Sheet No.

A131

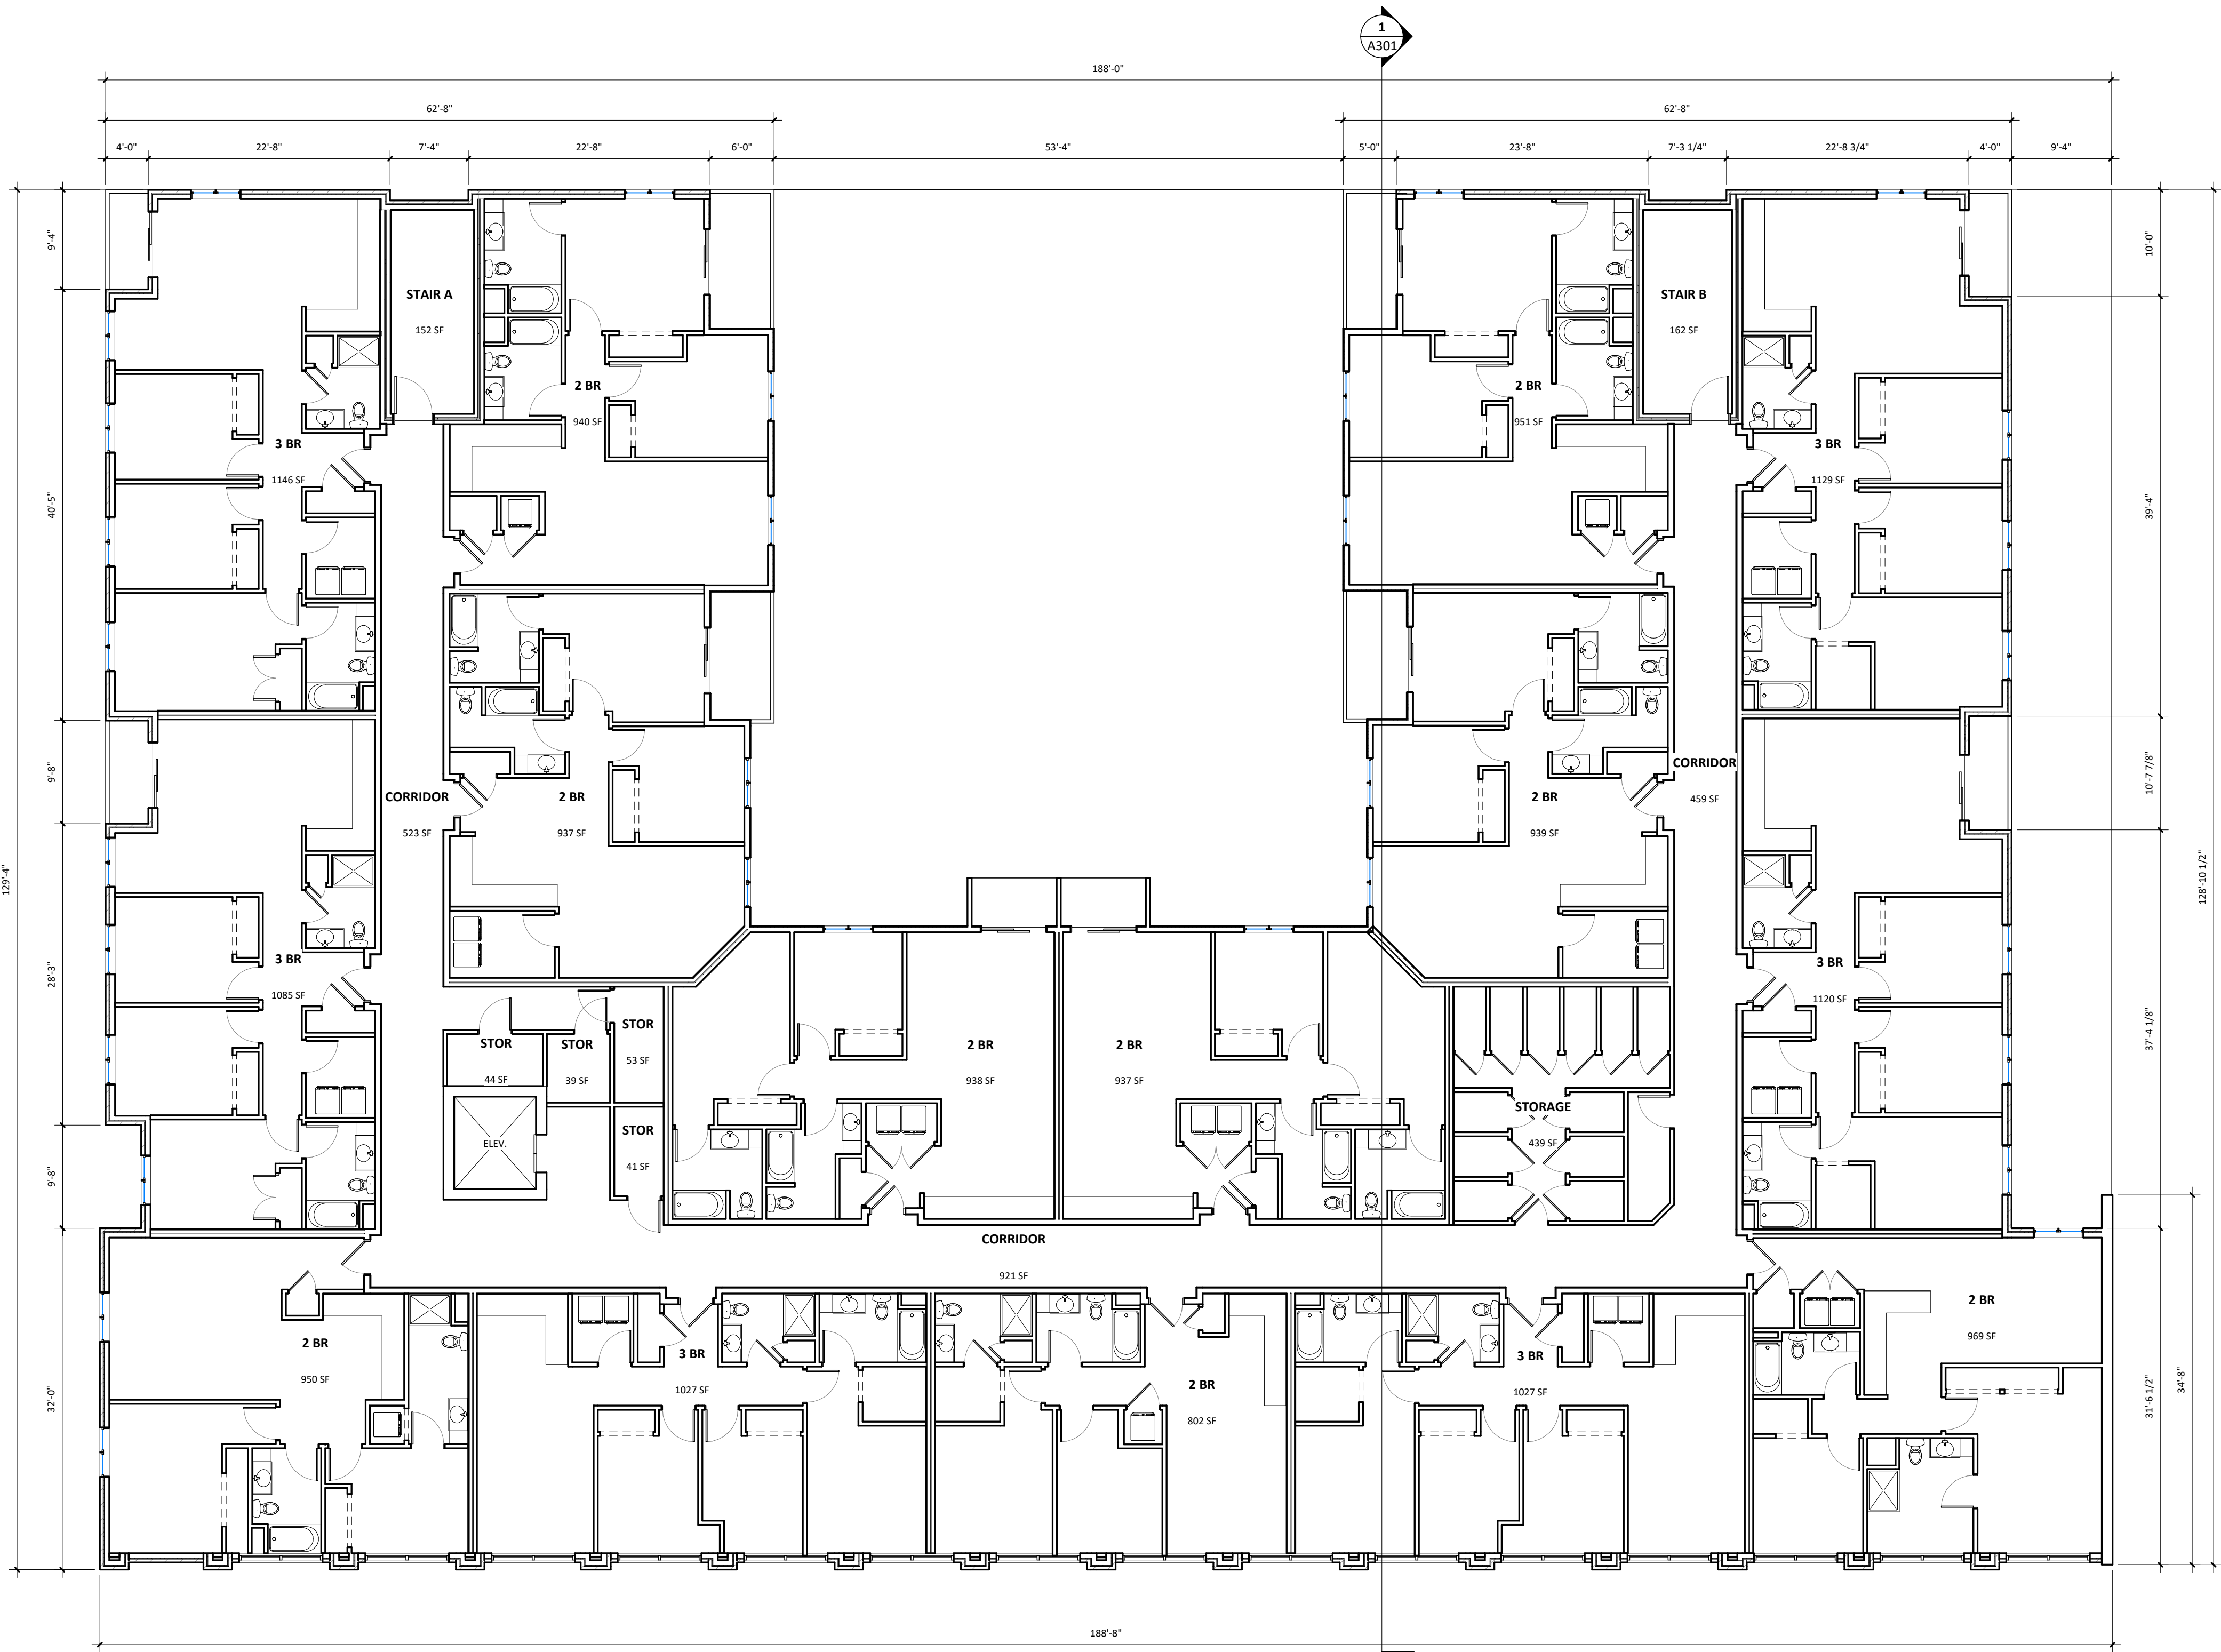

1 3RD FLOOR PLAN - OVERALL  
SCALE: 1/8" = 1'-0"

VALOR ON WASHINGTON

EAST WASHINGTON  
MADISON, WI

|             |                      |
|-------------|----------------------|
| Project No. | Project Number       |
| Plot Date:  | 9/20/2018 3:22:04 PM |
| Drawn by:   | GORMAN               |


| Date       | Issue Description    |
|------------|----------------------|
| 08.15.2018 | LAND USE RESUBMITTAL |
| 09.05.2018 | LAND USE RESUBMITTAL |

Sheet Title

4TH FLOOR PLAN -  
OVERALL

Sheet No.

A141

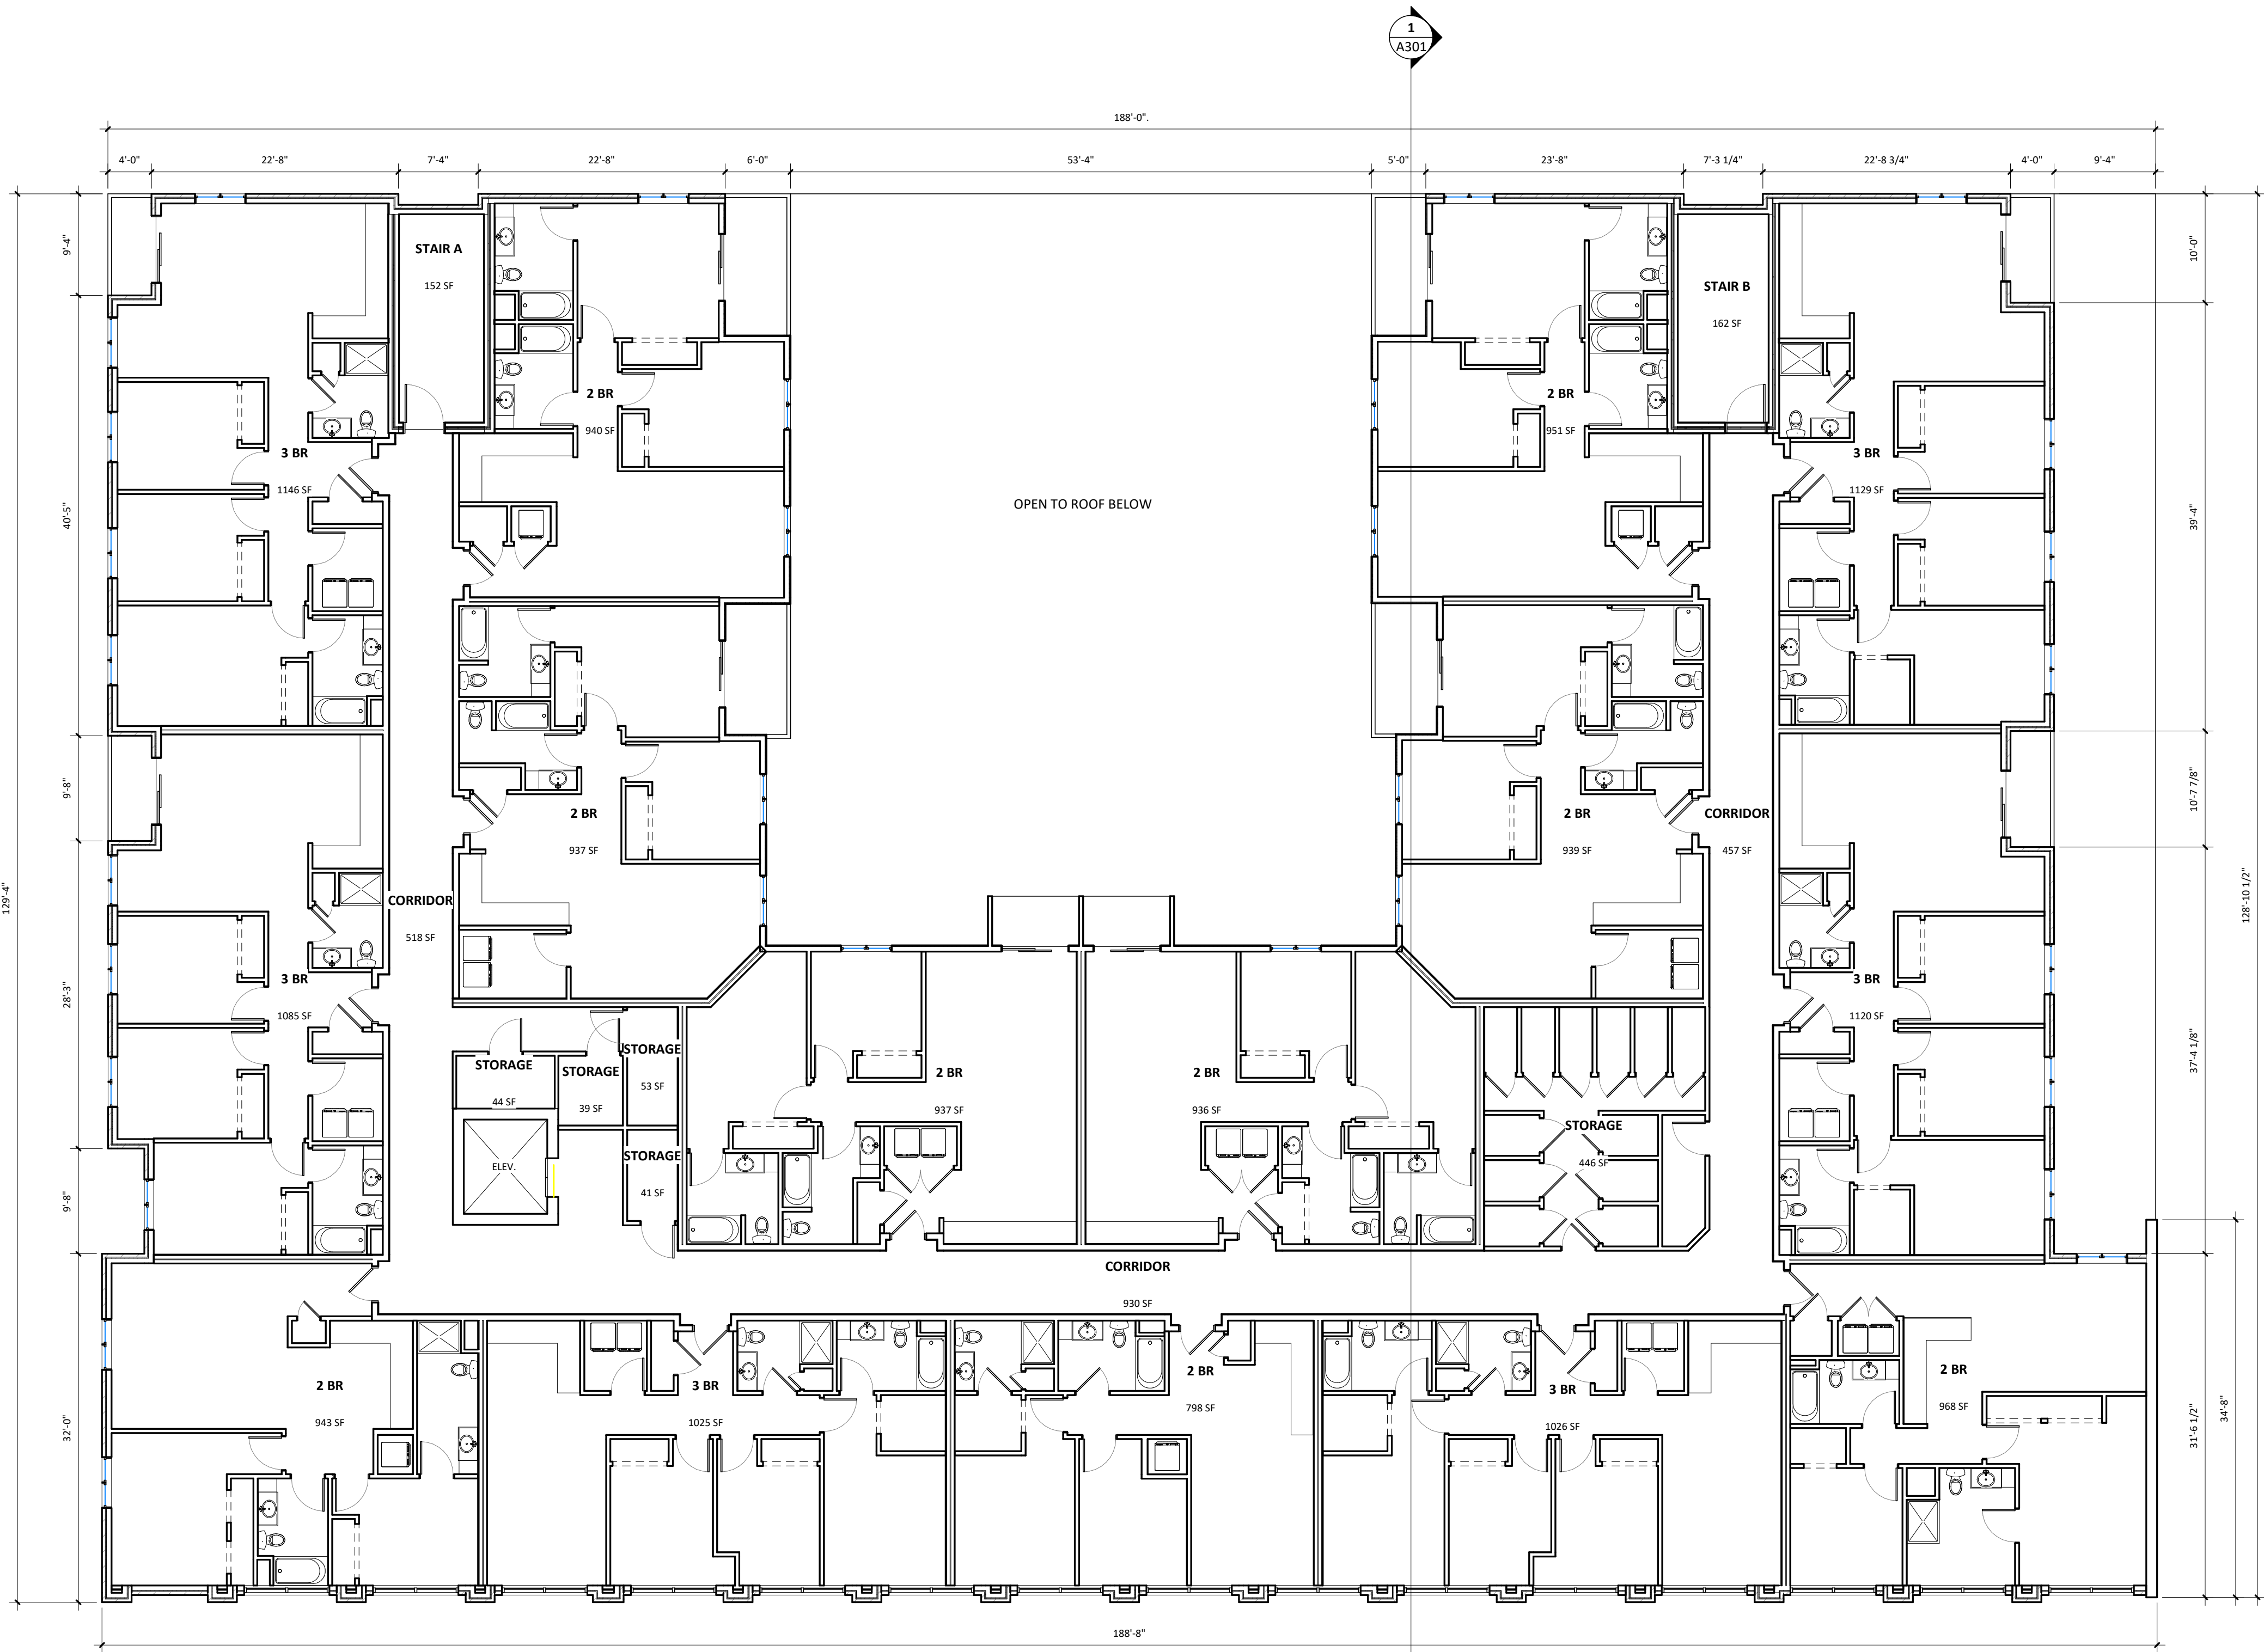

VALOR ON WASHINGTON

EAST WASHINGTON  
MADISON, WI

|             |                      |
|-------------|----------------------|
| Project No. | Project Number       |
| Plot Date:  | 9/20/2018 3:22:08 PM |
| Drawn by:   | GORMAN               |


| Date       | Issue Description    |
|------------|----------------------|
| 08.15.2018 | LAND USE RESUBMITTAL |
| 09.05.2018 | LAND USE RESUBMITTAL |

Sheet Title

5TH FLOOR PLAN -  
OVERALL

Sheet No.

A151

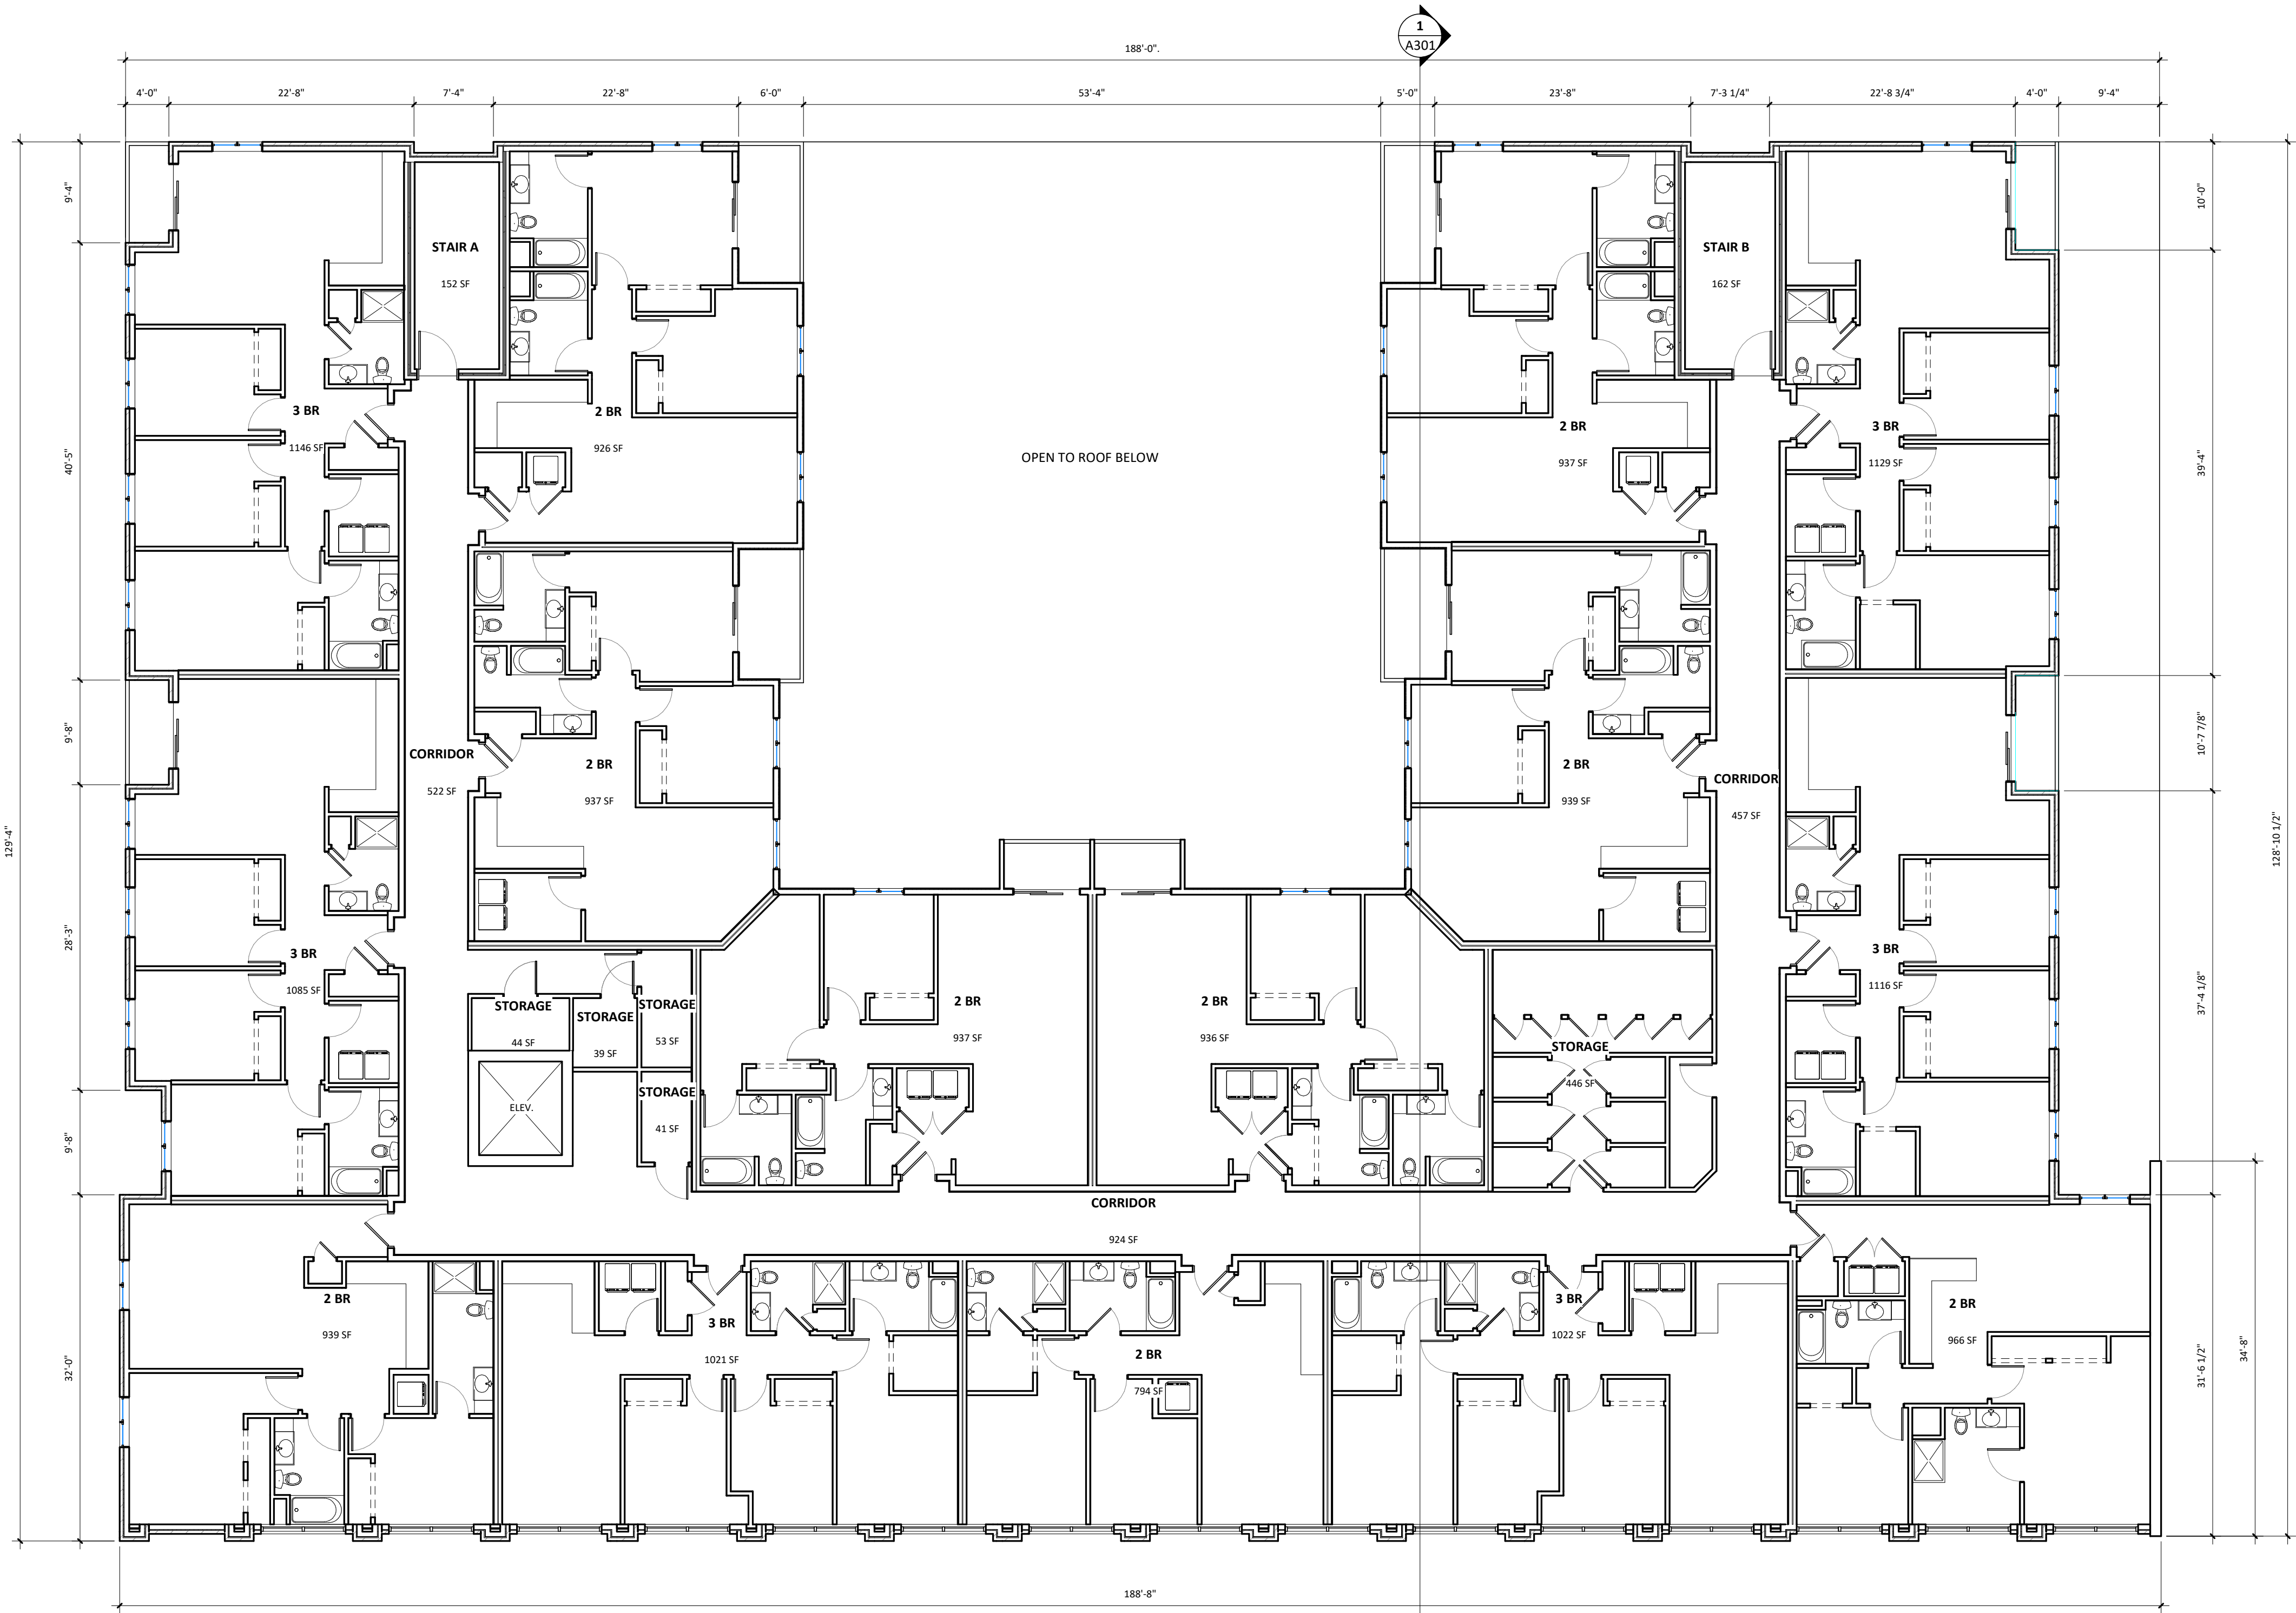

1  
5TH FLOOR PLAN - OVERALL  
SCALE: 1/8" = 1'-0"

VALOR ON WASHINGTON

EAST WASHINGTON  
MADISON, WI

|             |                      |
|-------------|----------------------|
| Project No. | Project Number       |
| Plot Date:  | 9/20/2018 3:22:10 PM |
| Drawn by:   | GORMAN               |


| Date       | Issue Description    |
|------------|----------------------|
| 08.15.2018 | LAND USE RESUBMITTAL |
| 09.05.2018 | LAND USE RESUBMITTAL |

Sheet Title

6TH FLOOR PLAN -  
OVERALL

Sheet No.

A161

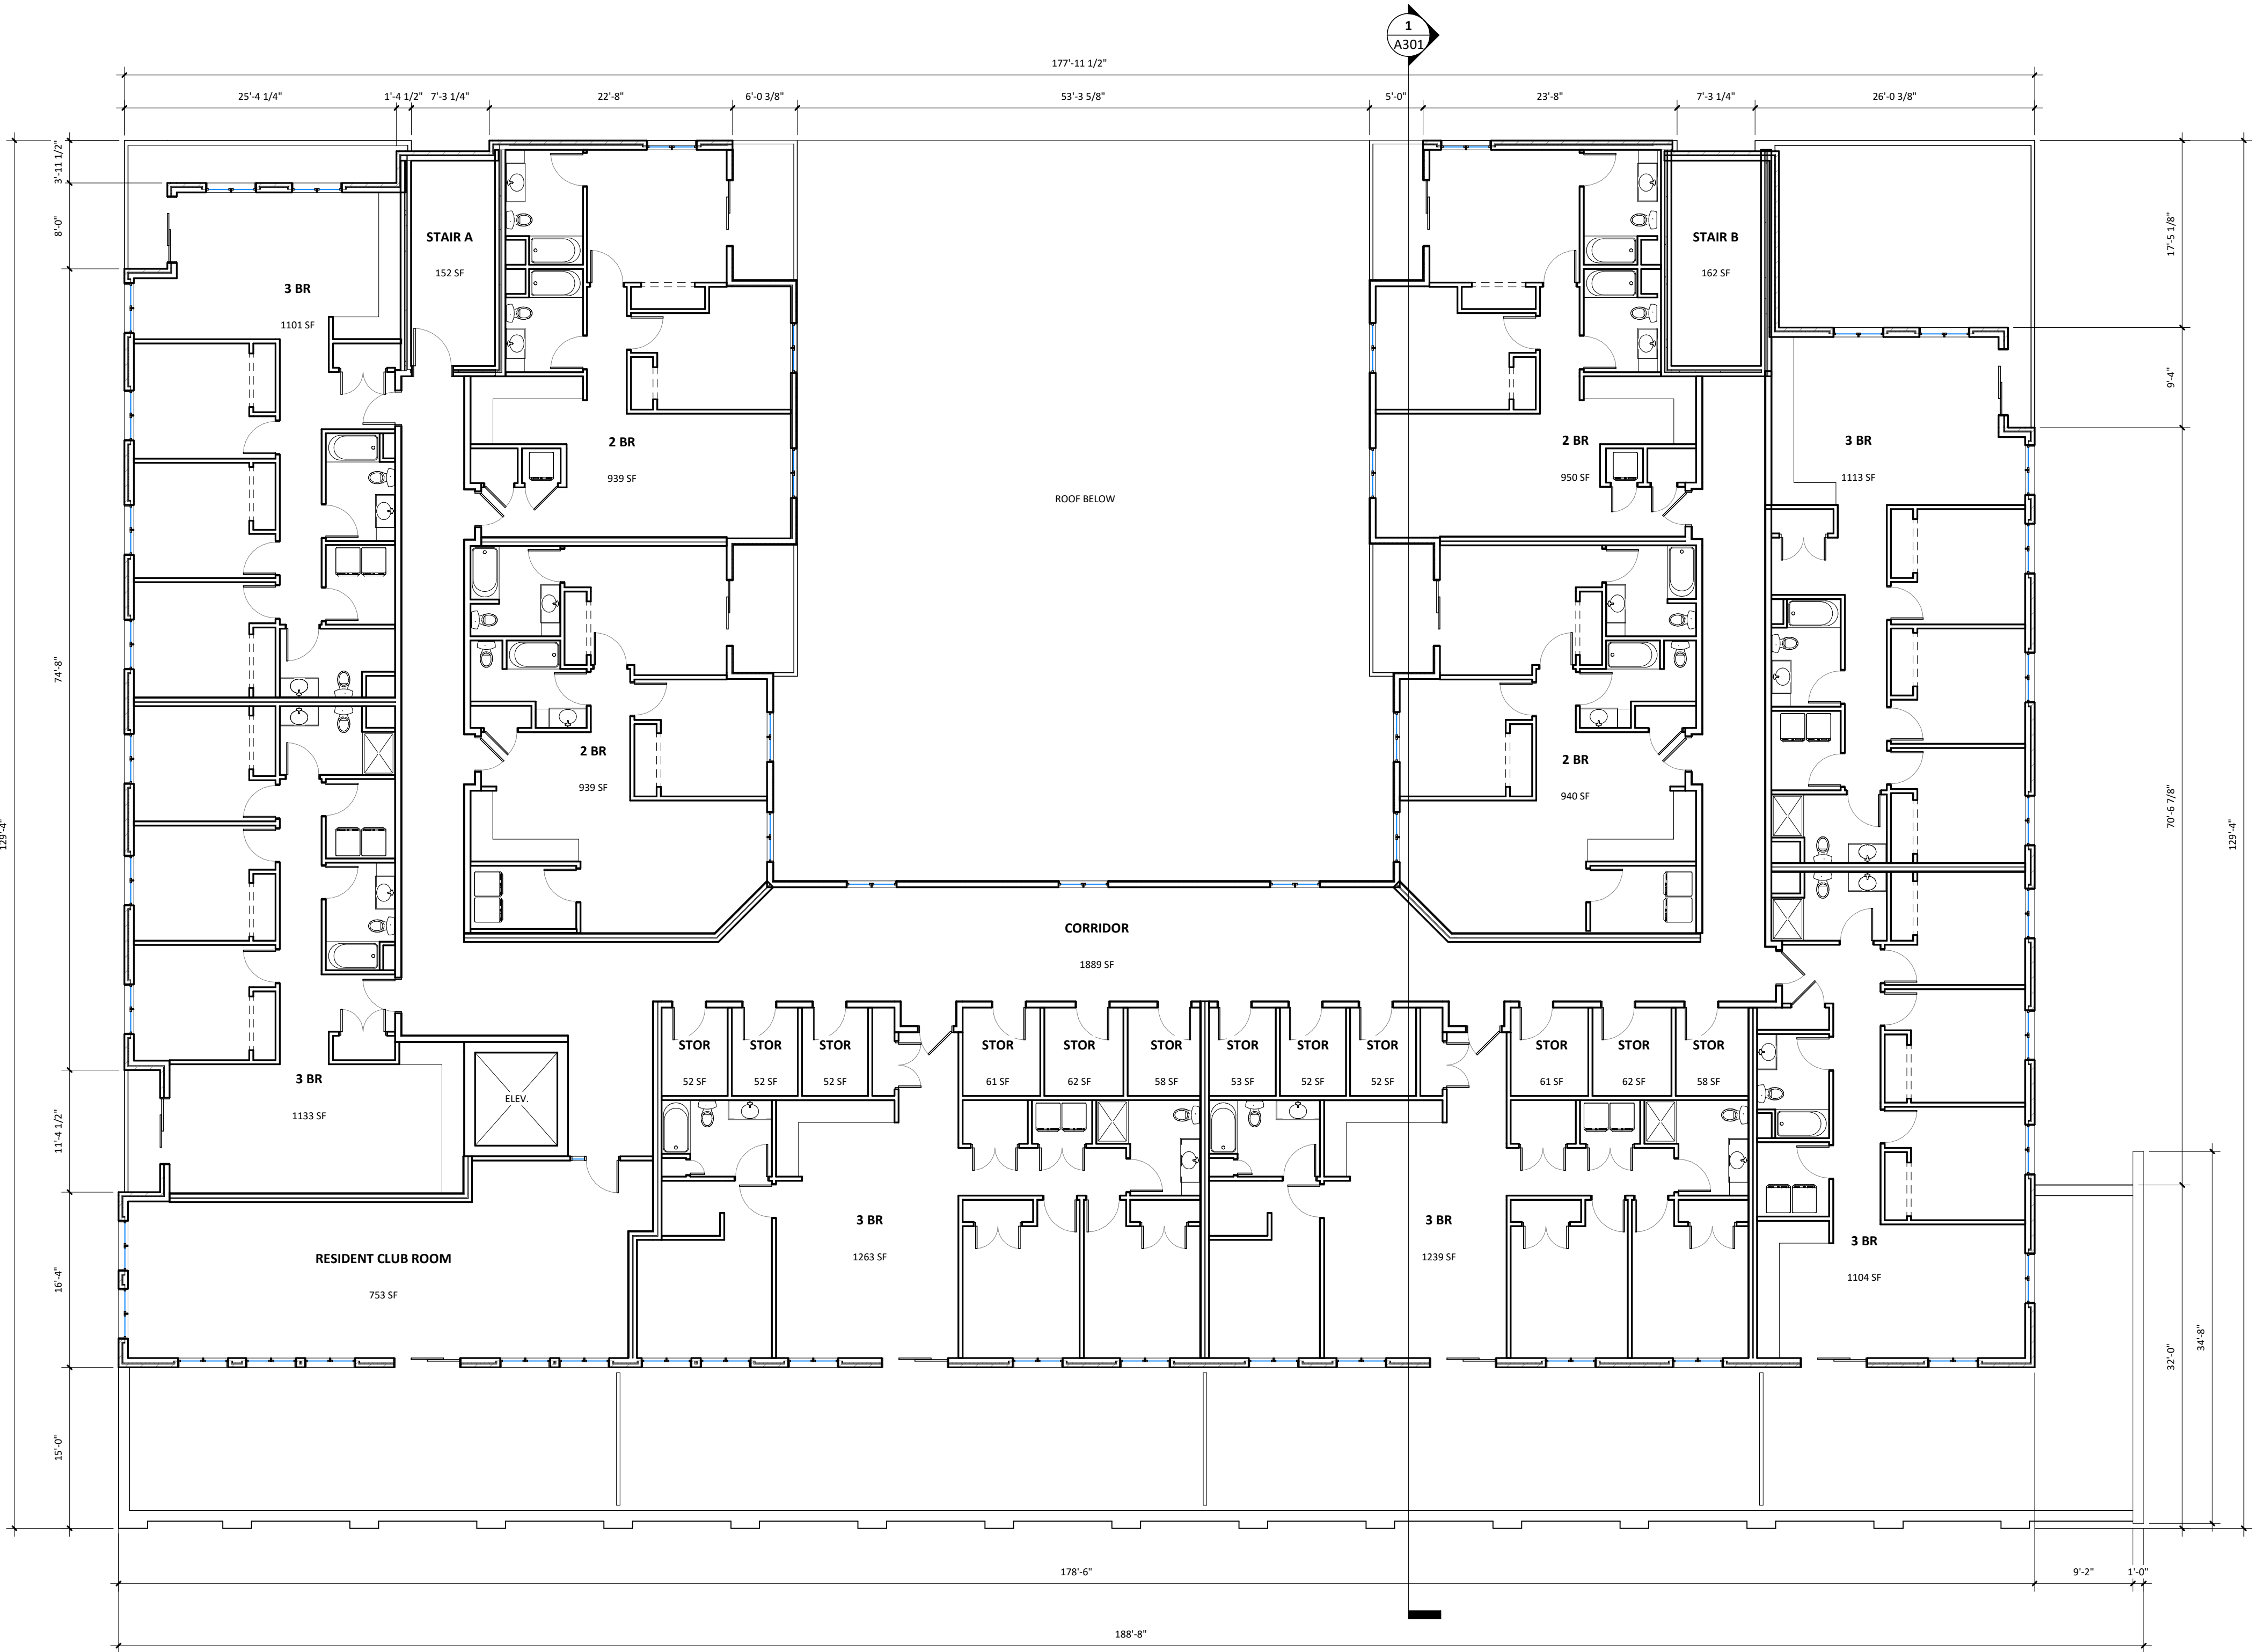

1 6TH FLOOR PLAN - OVERALL  
SCALE: 1/8" = 1'-0"

VALOR ON WASHINGTON


EAST WASHINGTON  
MADISON, WI

|             |                      |
|-------------|----------------------|
| Project No. | Project Number       |
| Plot Date:  | 9/20/2018 3:22:12 PM |
| Drawn by:   | GORMAN               |


| Date       | Issue Description    |
|------------|----------------------|
| 08.15.2018 | LAND USE RESUBMITTAL |
| 09.05.2018 | LAND USE RESUBMITTAL |

|                     |
|---------------------|
| Sheet Title         |
| ROOF PLAN - OVERALL |

|           |
|-----------|
| Sheet No. |
| A171      |

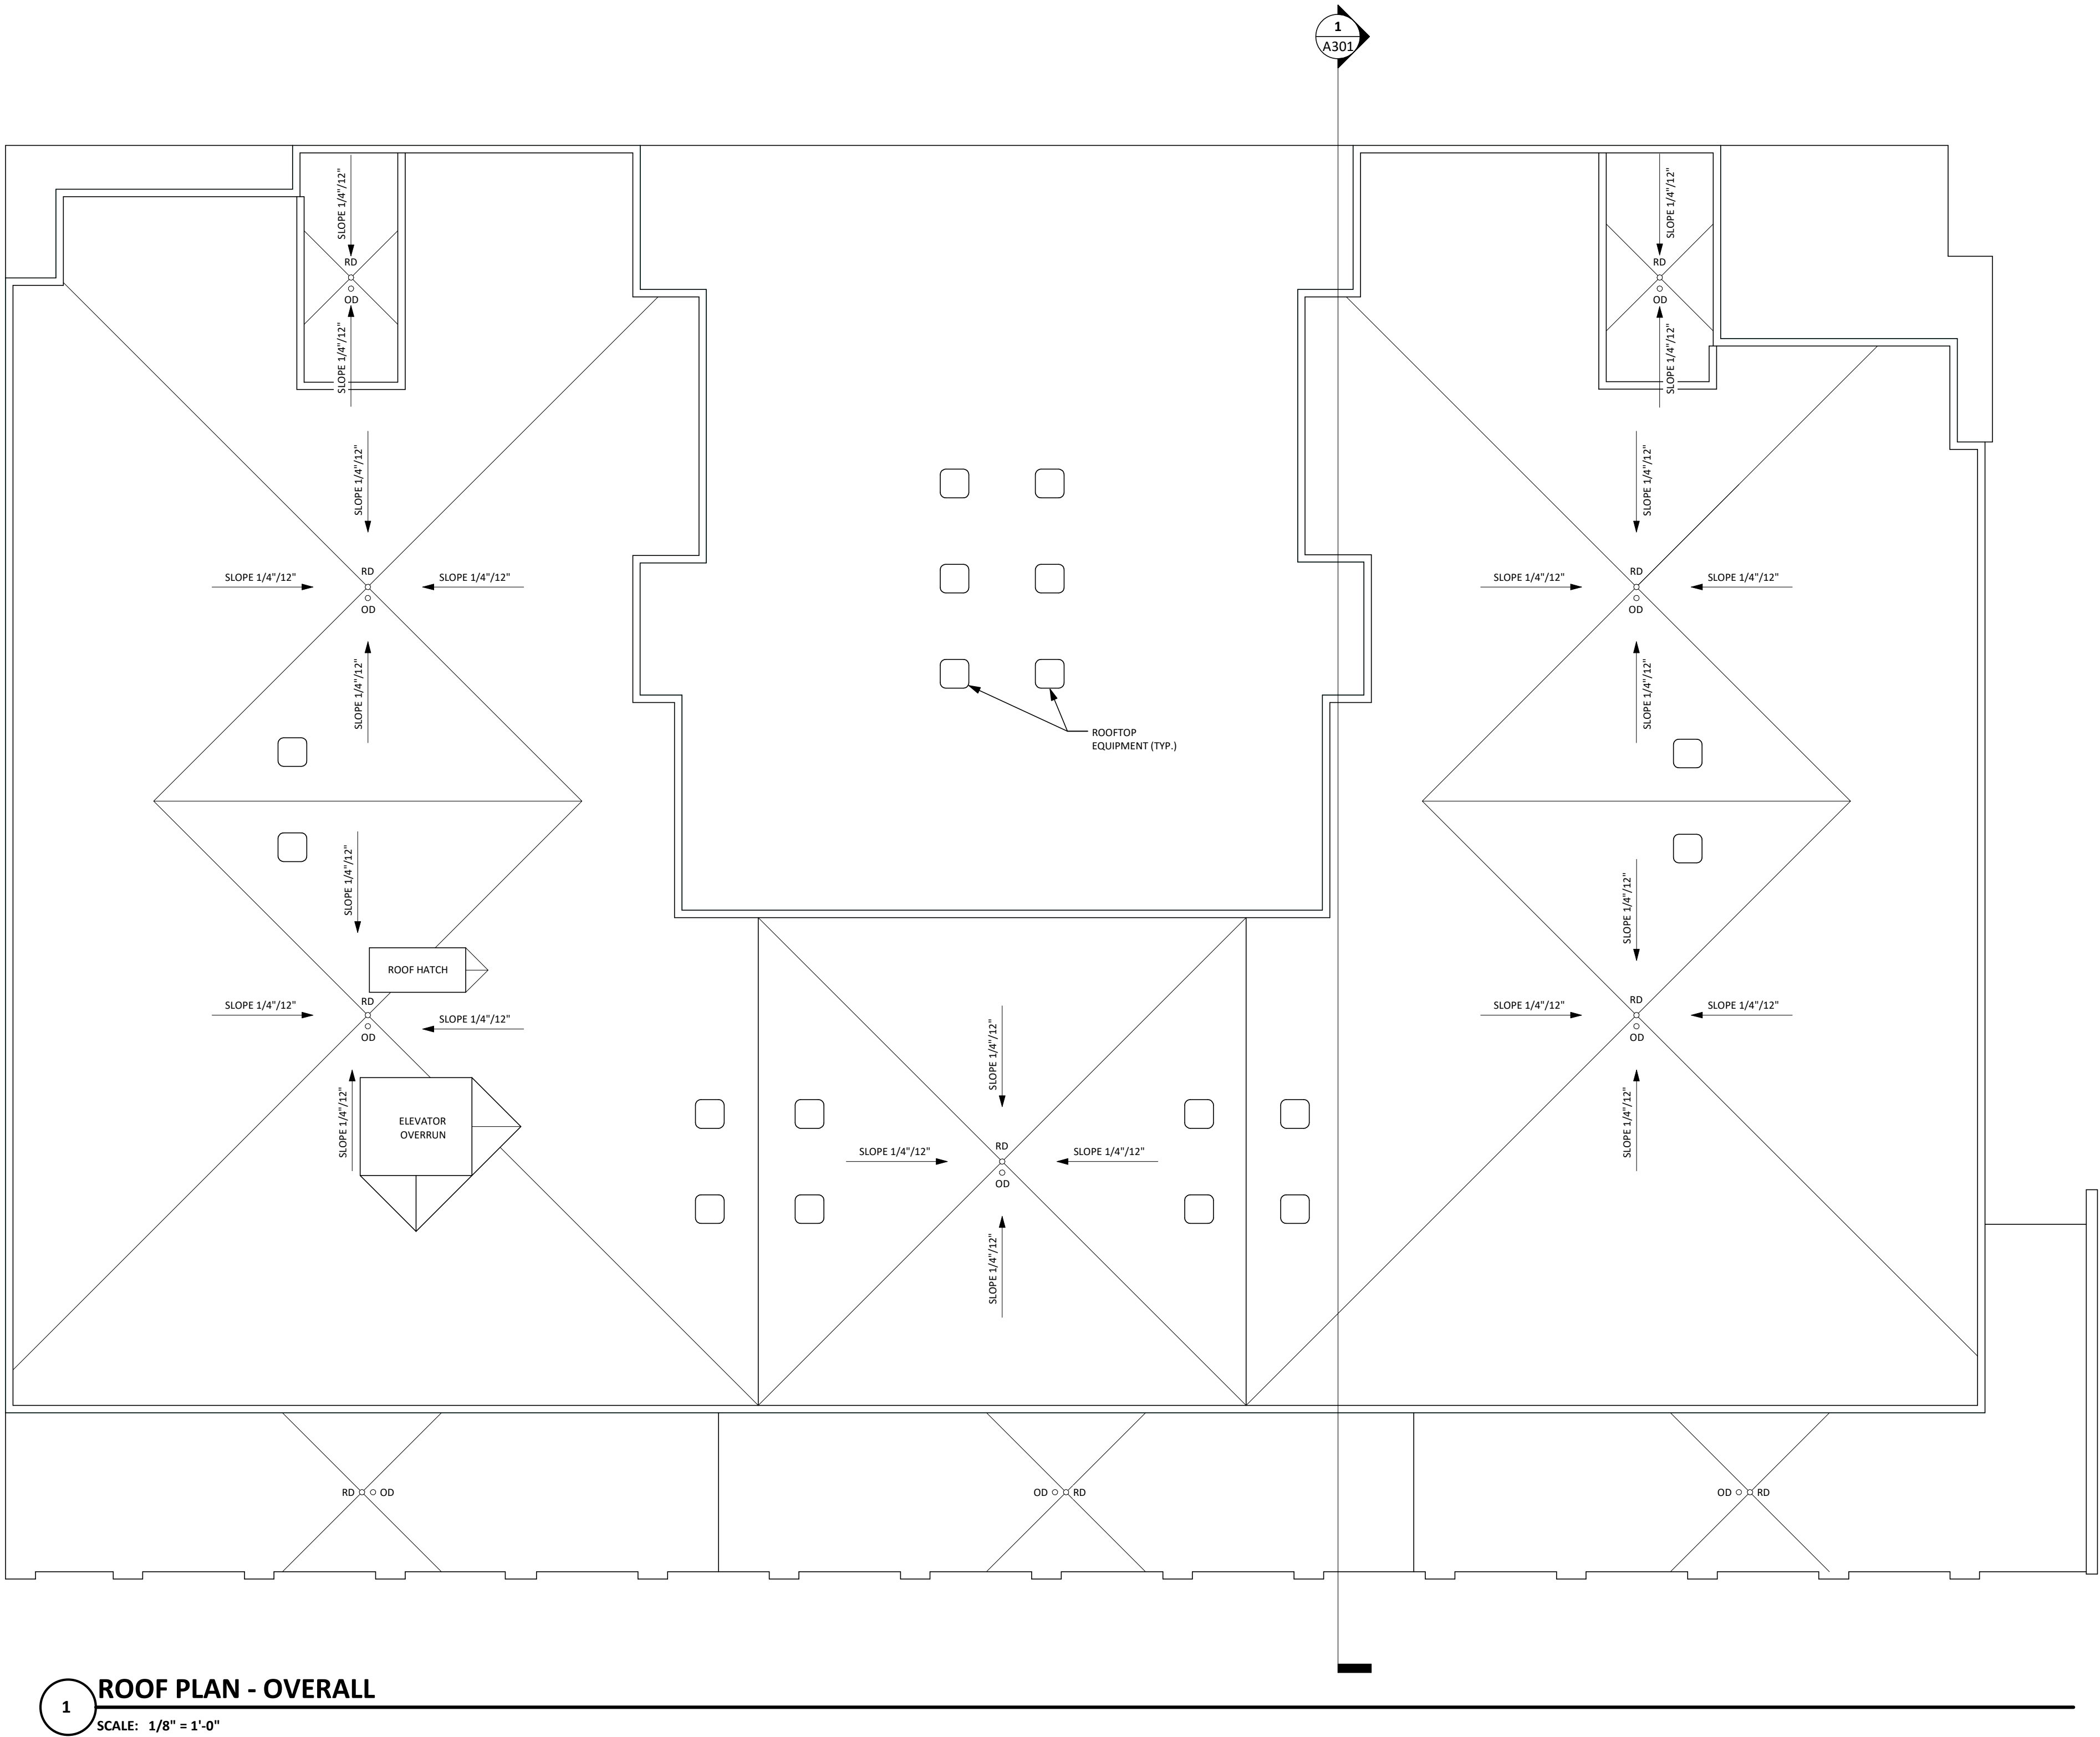

1 ROOF PLAN - OVERALL  
SCALE: 1/8" = 1'-0"

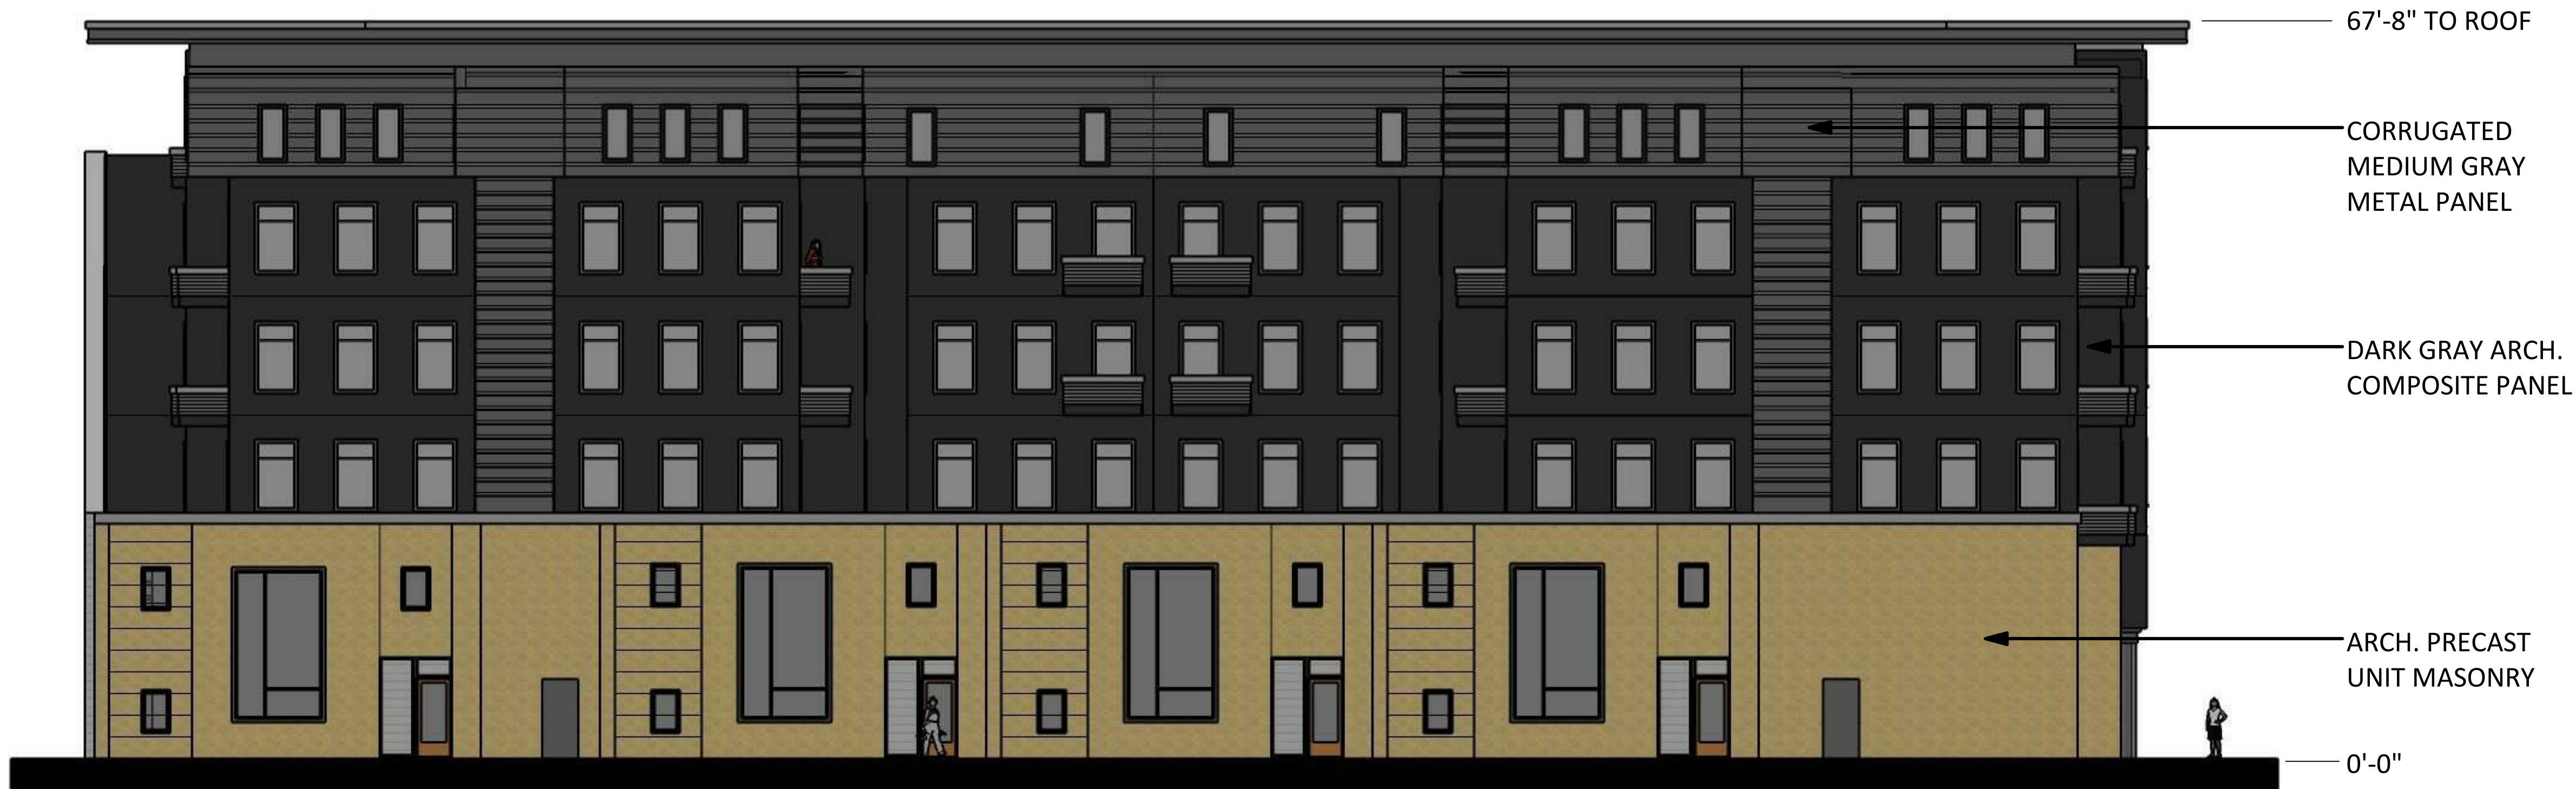

**NORTH ELEVATION**  
SCALE: 1/8" = 1'-0"



**SOUTH ELEVATION**  
SCALE: 1/8" = 1'-0"

**VALOR ON WASHINGTON**

EAST WASHINGTON  
MADISON, WI

|             |                      |
|-------------|----------------------|
| Project No. | Project Number       |
| Plot Date:  | 9/20/2018 3:22:13 PM |
| Drawn by:   | GORMAN TEAM          |

|            |                      |
|------------|----------------------|
| Date       | Issue Description    |
| 08.15.2018 | LAND USE RESUBMITTAL |
| 09.05.2018 | LAND USE RESUBMITTAL |

|                                          |
|------------------------------------------|
| Sheet Title                              |
| EXTERIOR BUILDING<br>ELEVATIONS MATERIAL |



VALOR ON WASHINGTON

EAST WASHINGTON  
MADISON, WI

Project No. Project Number  
Plot Date: 9/20/2018 3:22:14 PM  
Drawn by: GORMAN TEAM

Date Issue Description  
08.15.2018 LAND USE RESUBMITTAL  
09.05.2018 LAND USE RESUBMITTAL

Sheet Title  
EXTERIOR BUILDING  
ELEVATIONS MATERIAL

Sheet No.  
**A202**

**VALOR ON WASHINGTON**

EAST WASHINGTON  
MADISON, WI

Project No. \_\_\_\_\_ Project Number \_\_\_\_\_  
Plot Date: 9/20/2018 3:22:15 PM  
Drawn by: **GORMAN TEAM**

| Date       | Issue Description    |
|------------|----------------------|
| 08.15.2018 | LAND USE RESUBMITTAL |
| 09.05.2018 | LAND USE RESUBMITTAL |

Sheet Title  
**EXTERIOR BUILDING  
ELEVATIONS B/W**

Sheet No.  
**A203**



**NORTH ELEVATION**  
SCALE: 1/8" = 1'-0"



**SOUTH ELEVATION**  
SCALE: 1/8" = 1'-0"



**EAST ELEVATION**  
SCALE : 1/8" = 1'-0"



**WEST ELEVATION**  
SCALE : 1/8" = 1'-0"

**VALOR ON WASHINGTON**

EAST WASHINGTON  
MADISON, WI

Project No. \_\_\_\_\_ Project Number \_\_\_\_\_  
Plot Date: 9/20/2018 3:22:16 PM  
Drawn by: **GORMAN TEAM**

| Date       | Issue Description    |
|------------|----------------------|
| 08.15.2018 | LAND USE RESUBMITTAL |
| 09.05.2018 | LAND USE RESUBMITTAL |


Sheet Title  
**EXTERIOR BUILDING  
ELEVATIONS B/W**

Sheet No.  
**A204**



 SOUTH PERSPECTIVE  
NTS

 

 EAST PERSPECTIVE  
NTS



REAL ESTATE DEVELOPMENT &  
MANAGEMENT

200 N. MAIN STREET  
OREGON, WI 53575

## VALOR ON WASHINGTON

EAST WASHINGTON  
MADISON, WI

Project No. Project Number  
Plot Date: 9/20/2018 3:22:17 PM  
Drawn by: GORMAN TEAM

| Date       | Issue Description    |
|------------|----------------------|
| 08.15.2018 | LAND USE RESUBMITTAL |
| 09.05.2018 | LAND USE RESUBMITTAL |

Sheet Title  
PERSPECTIVES

Sheet No.  
**A205**



WEST PERSPECTIVE  
NTS



NORTH PERSPECTIVE  
NTS

**GORMAN**  
& COMPANY

REAL ESTATE DEVELOPMENT &  
MANAGEMENT

200 N. MAIN STREET  
OREGON, WI 53575

VALOR ON WASHINGTON

EAST WASHINGTON  
MADISON, WI

|             |                      |
|-------------|----------------------|
| Project No. | Project Number       |
| Plot Date:  | 9/20/2018 3:22:18 PM |
| Drawn by:   | GORMAN TEAM          |

| Date       | Issue Description    |
|------------|----------------------|
| 08.15.2018 | LAND USE RESUBMITTAL |
| 09.05.2018 | LAND USE RESUBMITTAL |

Sheet Title  
PERSPECTIVES

Sheet No.  
**A206**

VALOR ON WASHINGTON

EAST WASHINGTON

MADISON, WI

| Schematic   |                      |
|-------------|----------------------|
| Project No. | Project Number       |
| Plot Date:  | 9/20/2018 3:22:19 PM |
| Drawn by:   | GORMAN TEAM          |
| Date        | Issue Description    |
| 09.05.2018  | LAND USE RESUBMITTAL |

Sheet Title

BUILDING SECTIONS

Sheet No.

A301



1

Section 1

SCALE: 1/4" = 1'-0"