


EAST WASHINGTON ELEVATION

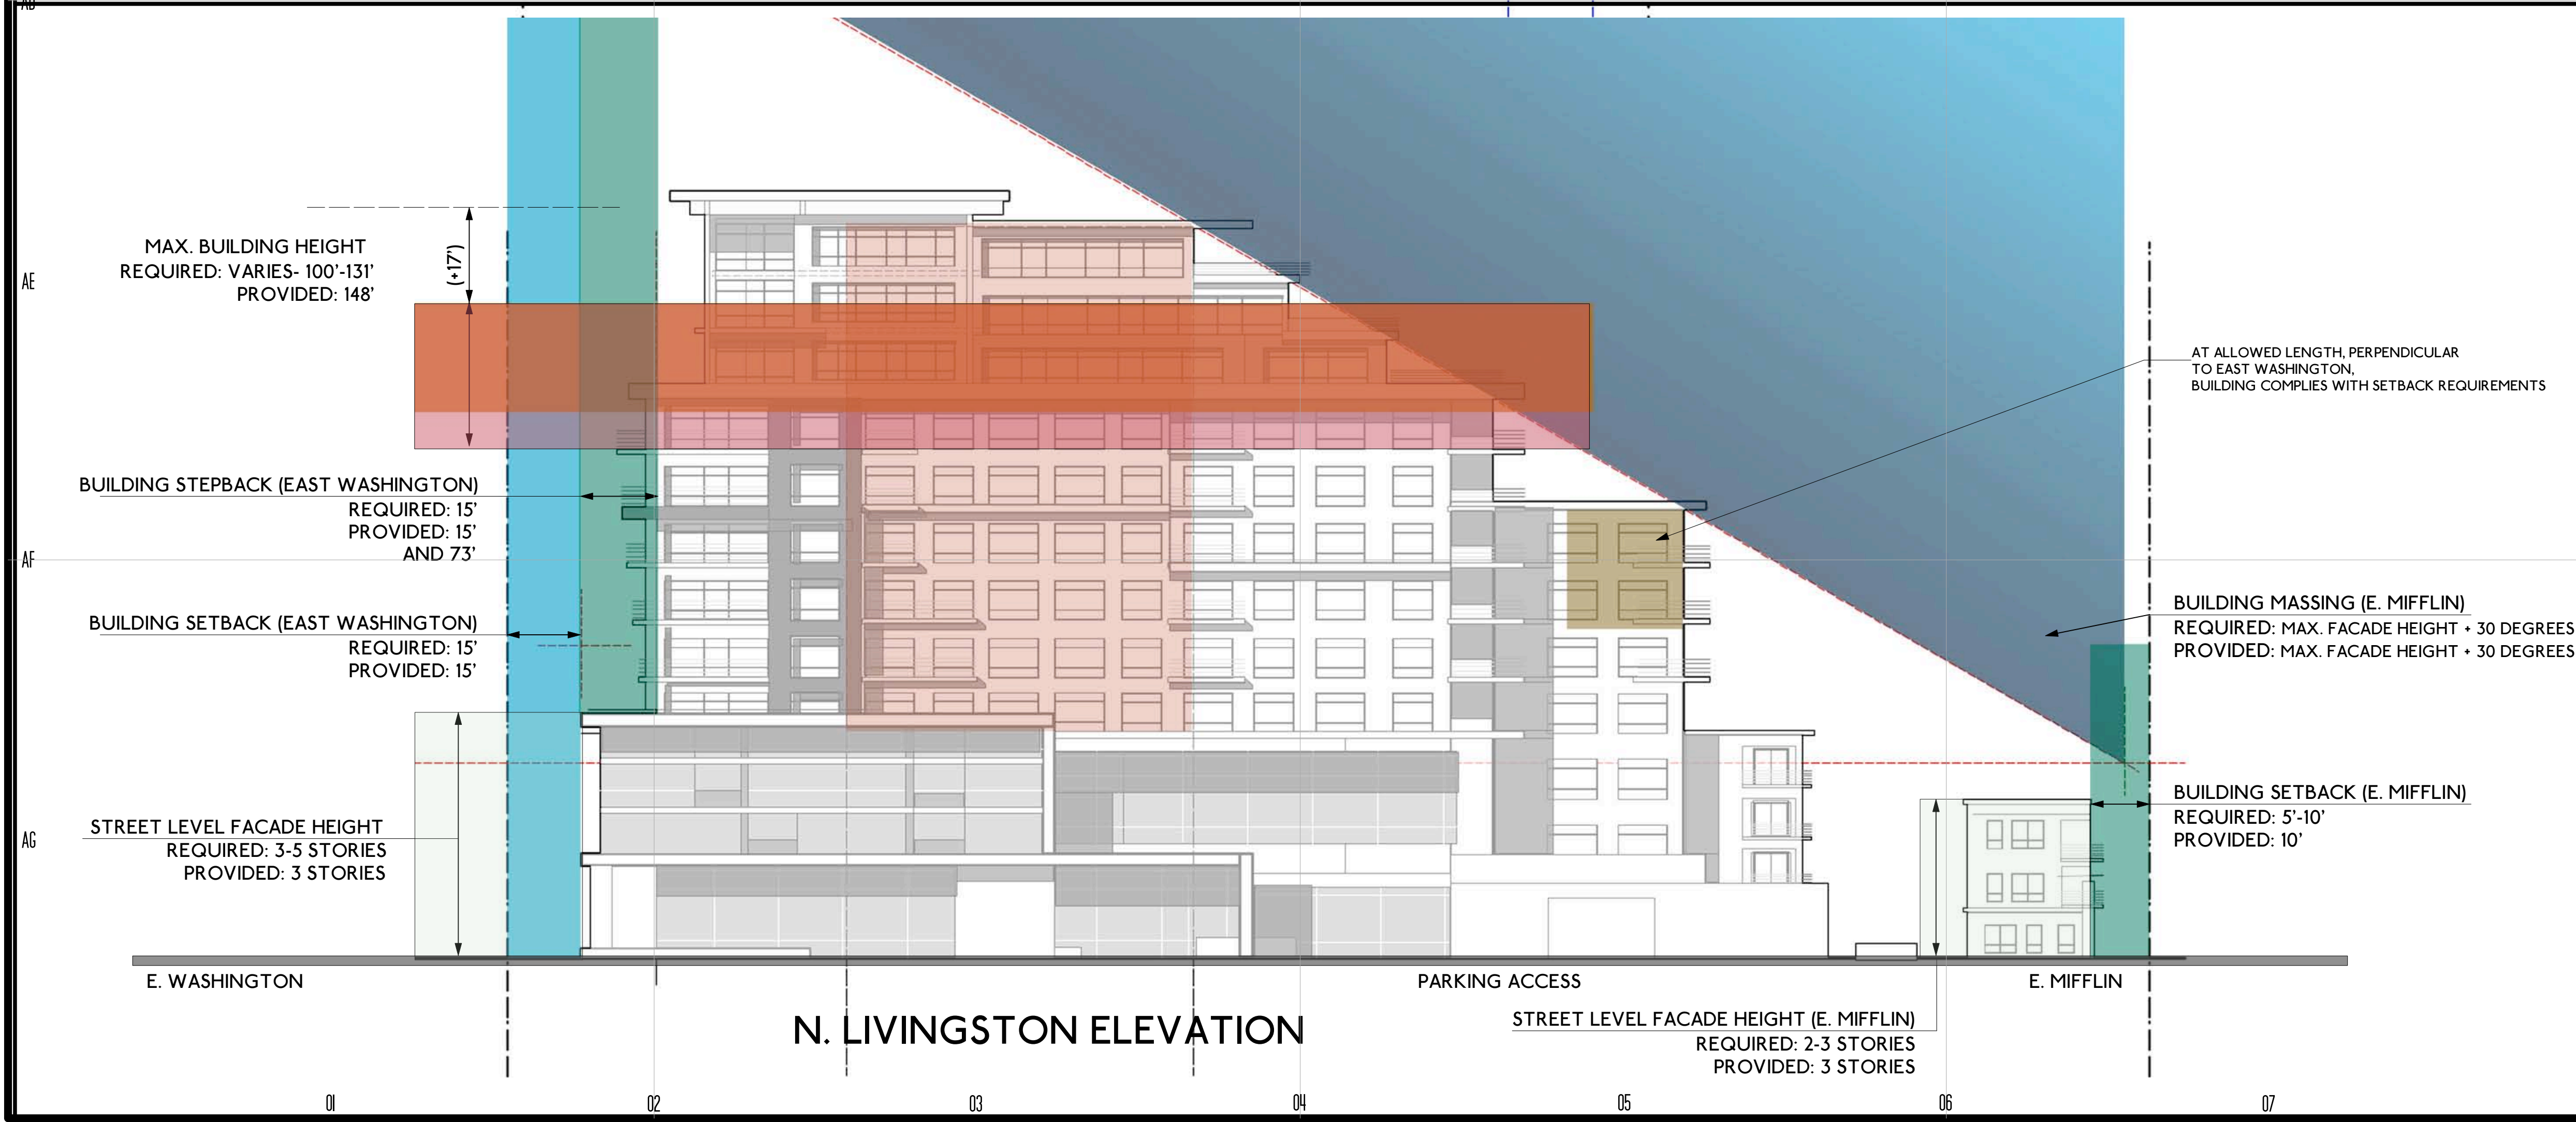

N. LIVINGSTON ELEVATION

GENERAL NOTES

DRAWING NOTES

CODE NOTES

DATE	DESCRIPTION
09.19.11	PRELIMINARY REVIEW SET
10.11.11	PRELIMINARY REVIEW SET
11.03.11	DAT REVIEW SET
11.11.11	INFORMATIONAL UDC SET

INFORMATIONAL UDC

NOT FOR CONSTRUCTION



WWW.BARK-DESIGN.COM
STUDIO@BARK-DESIGN.COM
608.333.1928

DATE
11.23.11

THE "CONSTELLATION"
700 N. EAST WASHINGTON AVENUE, MADISON, WI

MASSING AND UDD 8

UM.1